


ALTA/ACSM LAND TITLE SURVEY


FOR ALL OR PORTIONS OF SECTIONS 2, 3, 4, 8, 9, 10, 11, 14 AND 16,  
TOWNSHIP 20 NORTH, RANGE 18 WEST, AND A PORTION OF SECTION 34,  
TOWNSHIP 21 NORTH, RANGE 18 WEST OF THE GILA AND ASLT RIVER BASE  
MERIDIAN, MOHAVE COUNTY, ARIZONA

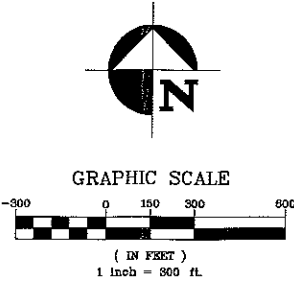

- NOTES:**
1. DATE OF AERIAL PHOTOGRAPH:  
MARCH OF 2005
  2. IMAGES HEREON APPEAR SHIFTED DUE TO  
THE INHERENT QUALITIES OF THE AERIAL  
PHOTOGRAPHY.
  3. THIS PHOTO IS FOR REFERENCE ONLY.  
REFER TO SHEETS 1, 3, 5, 7, 9, 11, 13,  
15, 17, 19, AND 21 FOR THE BOUNDARY  
AND EASEMENT INFORMATION.
  4. APPROXIMATE SCALE IS 1" = 300'

- LEGEND**
- PARCEL LINE
  - - - - - ADJACENT PROPERTY LINE
  - EASEMENT LINE
  - CENTERLINE
  - SECTION LINE
  - - - - - SECTIONAL SUBDIVISION LINE
  - - - - - DEDICATED RIGHT-OF-WAY
  - ⊕ FOUND PUBLIC LAND CORNER
  - ⊗ FOUND MISC PLAS./ALUM. CAP
  - ⊥ FIBER OPTIC CABLE SIGN
  - TELEPHONE CABLE RISER BOX
  - ◆ TRANSMISSION TOWER BASE

**KEY MAP**  
NOT TO SCALE

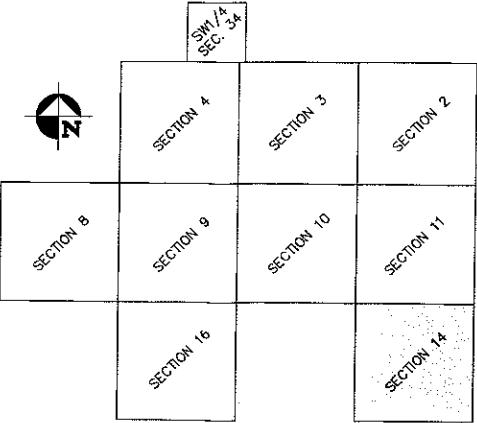

DATE	
DRAWN BY	
CHECKED BY	
DATE	

SCALE (H):	1"=300'
SCALE (V):	N/A
DRAWN BY:	T.L.K.
CHECKED BY:	R.M.C.
SEC. 14	T. 20 N. R. 18 W.

5820 S. Eastern Avenue, Suite 200  
Las Vegas, Nevada 89118  
(702) 369-9396 Fax (702) 369-9793  
www.stanleygroup.com

**Stanley Consultants INC.**


JOB TITLE  
GOLDEN VALLEY  
ALTA/ACSM LAND TITLE SURVEY  
SECTION 14 AERIAL PHOTO

MOHAVE COUNTY  
ARIZONA

DWG NAME	18449-GV5800 ALTA
JOB NO.	18449.09.00
SHEET	20 OF 22




C:\Documents and Settings\griffin\Local Settings\Temp\18449-GV5800 ALTA.dwg Sep 16, 2005 - 4:06pm

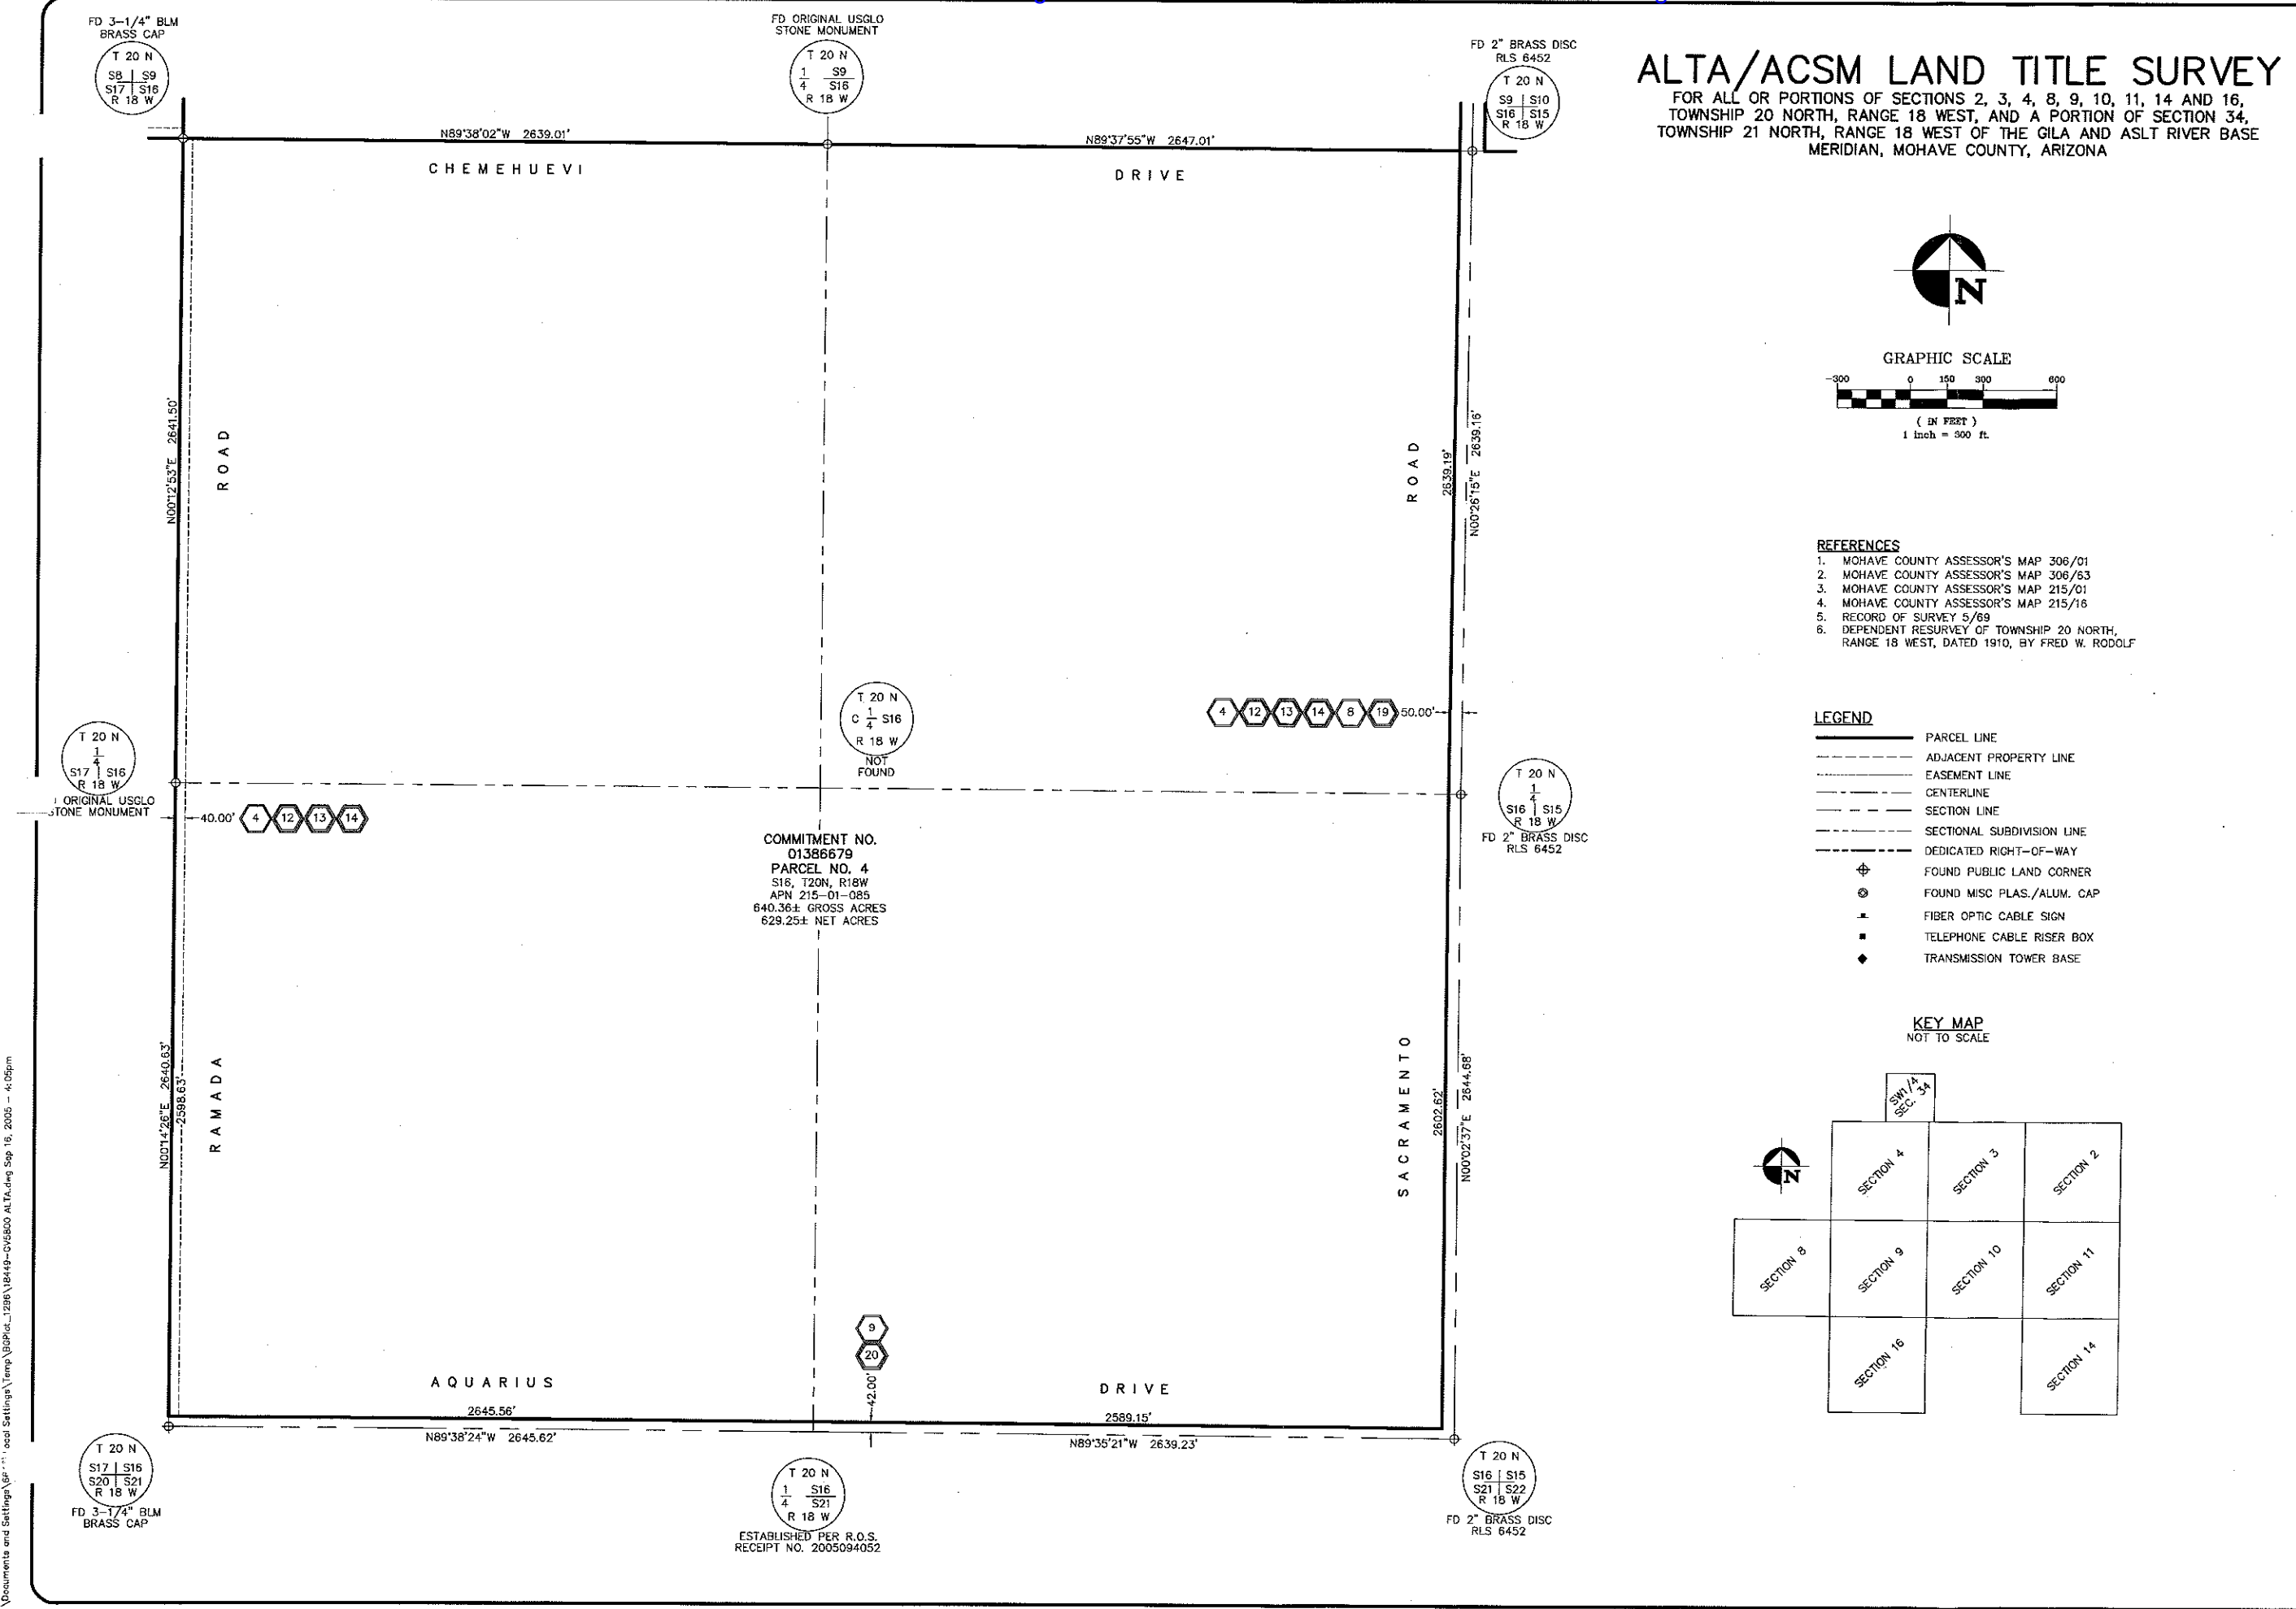


# ALTA/ACSM LAND TITLE SURVEY

FOR ALL OR PORTIONS OF SECTIONS 2, 3, 4, 8, 9, 10, 11, 14 AND 16, TOWNSHIP 20 NORTH, RANGE 18 WEST, AND A PORTION OF SECTION 34, TOWNSHIP 21 NORTH, RANGE 18 WEST OF THE GILA AND ASLT RIVER BASE MERIDIAN, MOHAVE COUNTY, ARIZONA

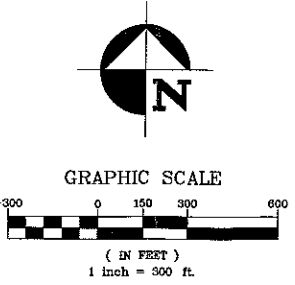

- REFERENCES**
1. MOHAVE COUNTY ASSESSOR'S MAP 306/01
  2. MOHAVE COUNTY ASSESSOR'S MAP 306/63
  3. MOHAVE COUNTY ASSESSOR'S MAP 215/01
  4. MOHAVE COUNTY ASSESSOR'S MAP 215/16
  5. RECORD OF SURVEY 5/69
  6. DEPENDENT RESURVEY OF TOWNSHIP 20 NORTH, RANGE 18 WEST, DATED 1910, BY FRED W. RODOLF



- LEGEND**
- PARCEL LINE
  - - - ADJACENT PROPERTY LINE
  - - - EASEMENT LINE
  - - - CENTERLINE
  - - - SECTION LINE
  - - - SECTIONAL SUBDIVISION LINE
  - - - DEDICATED RIGHT-OF-WAY
  - ⊕ FOUND PUBLIC LAND CORNER
  - ⊙ FOUND MISC PLAS./ALUM. CAP
  - ⊥ FIBER OPTIC CABLE SIGN
  - TELEPHONE CABLE RISER BOX
  - ◆ TRANSMISSION TOWER BASE

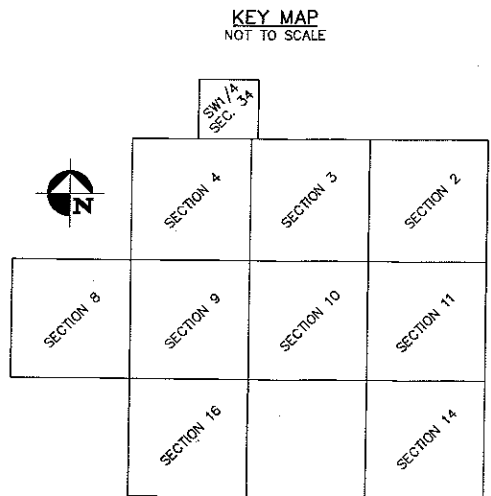

JOB TITLE		GOLDEN VALLEY	
ALTA/ACSM LAND TITLE SURVEY		ARIZONA	
SECTION 16 BOUNDARY		MOHAVE COUNTY	
DRAWN BY: T.L.K.		CHECKED BY: R.M.C.	
SCALE (H): 1"=300'		SCALE (V): N/A	
DRAWN BY: T.L.K.		CHECKED BY: R.M.C.	
SEC. 16, T. 20 N. R. 18 W.		DATE	
5820 S. Eastern Avenue, Suite 200 Las Vegas, Nevada 89119 (702) 369-9396 Fax (702) 369-9793 www.stanleygroup.com		<b>Stanley Consultants inc.</b>	
18449-GV5800 ALTA		JOB NO. 18449.09.00	
SHEET 21 OF 22			




ALTA/ACSM LAND TITLE SURVEY  
FOR ALL OR PORTIONS OF SECTIONS 2, 3, 4, 8, 9, 10, 11, 14 AND 16,  
TOWNSHIP 20 NORTH, RANGE 18 WEST, AND A PORTION OF SECTION 34,  
TOWNSHIP 21 NORTH, RANGE 18 WEST OF THE GILA AND ASLT RIVER BASE  
MERIDIAN, MOHAVE COUNTY, ARIZONA

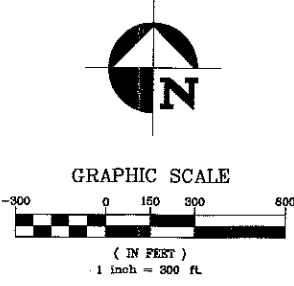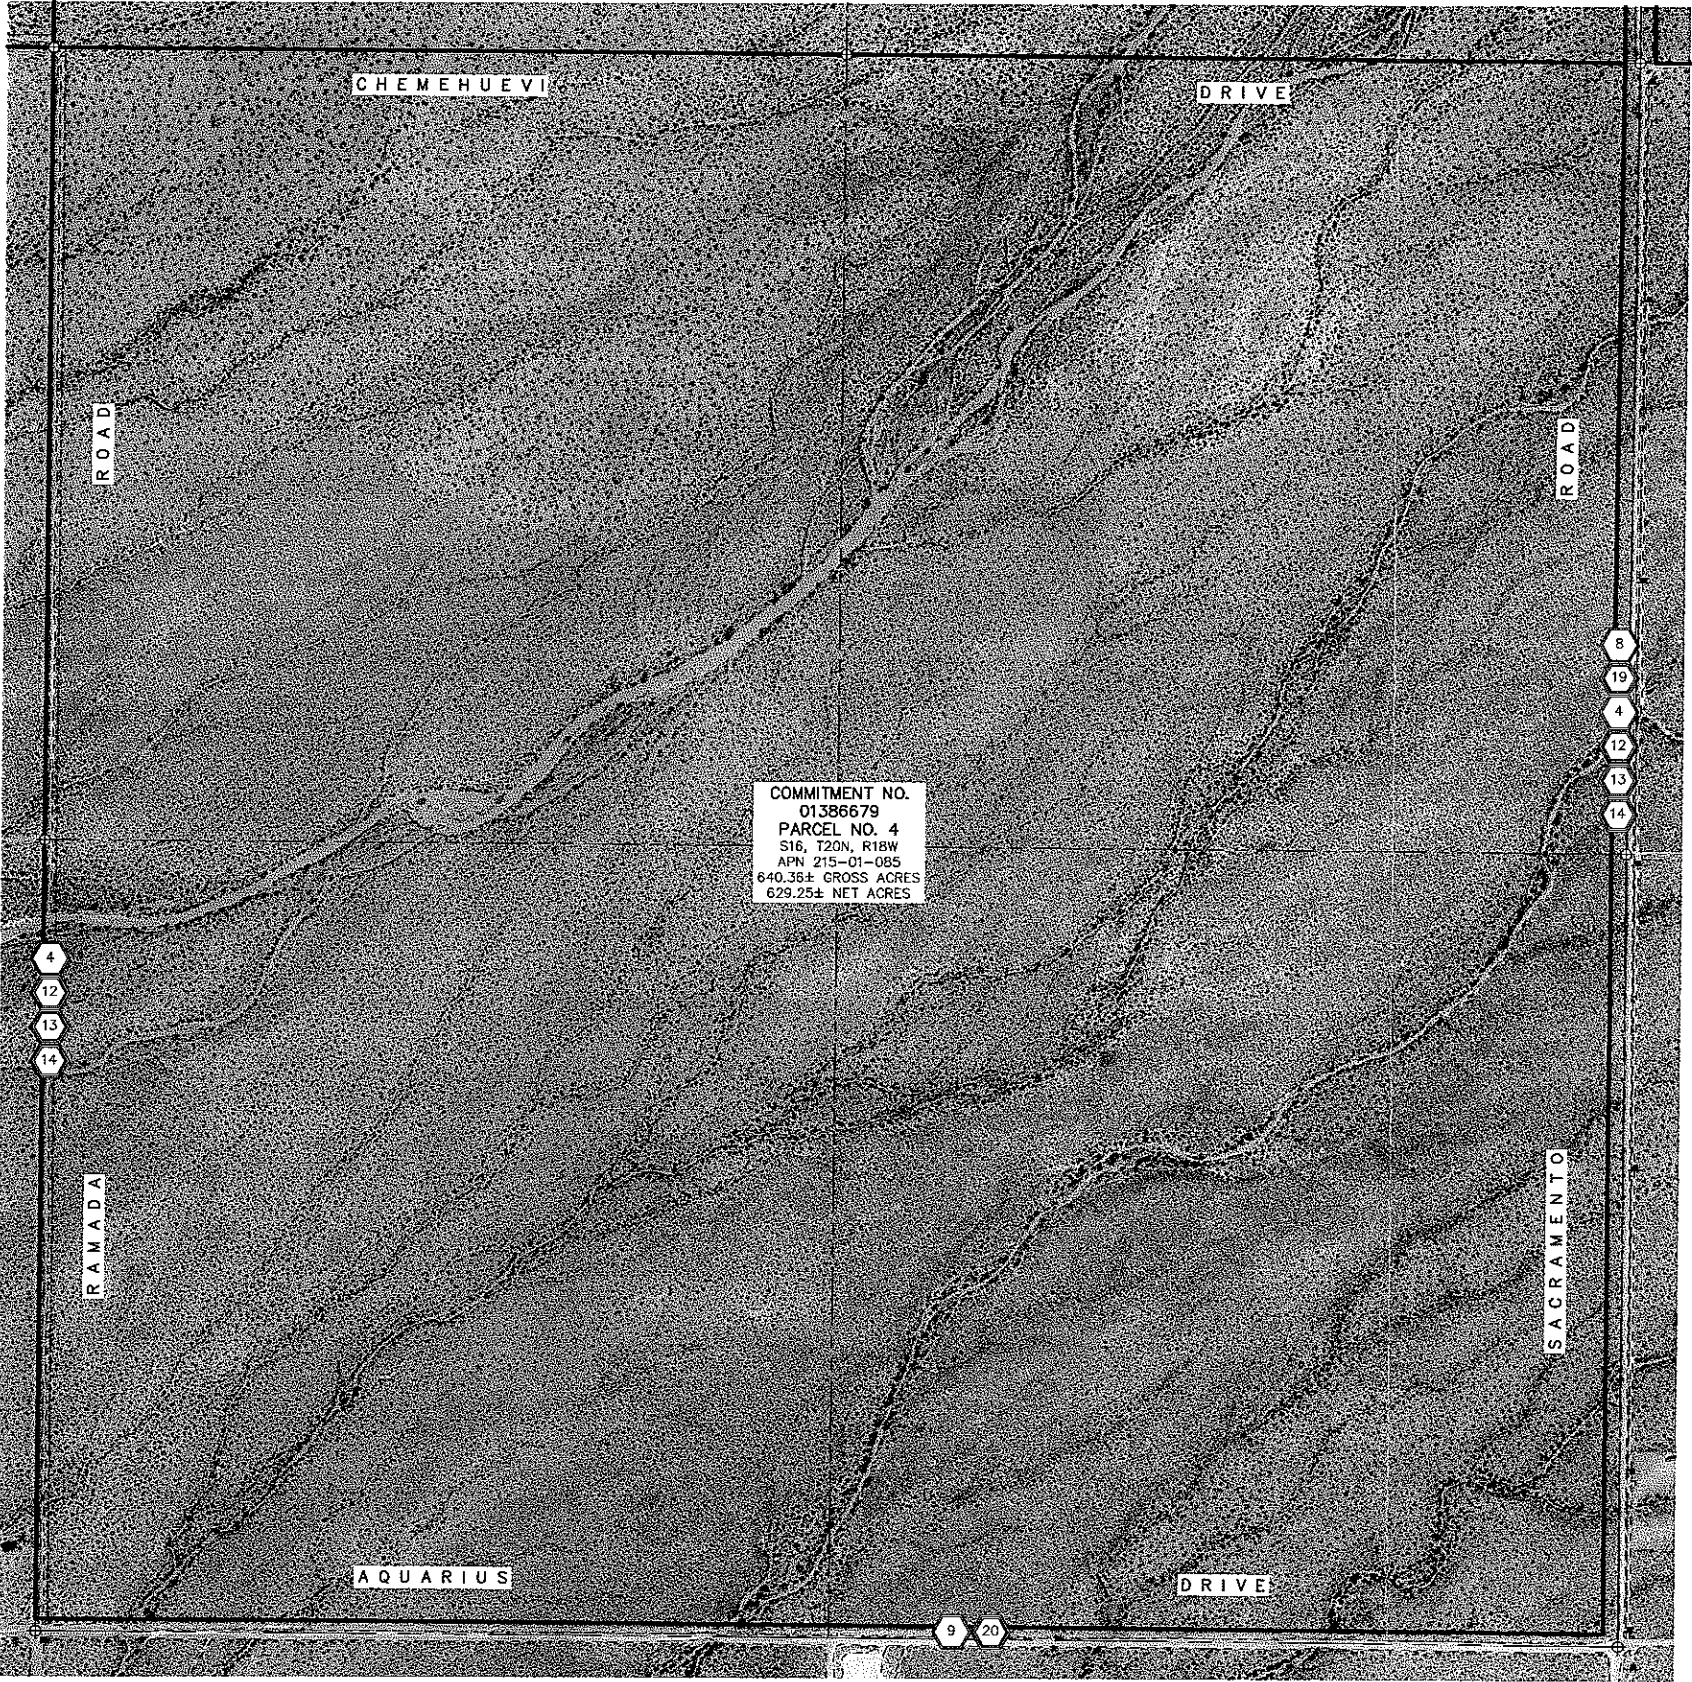

- NOTES:
1. DATE OF AERIAL PHOTOGRAPH: MARCH OF 2005
  2. IMAGES HEREON APPEAR SHIFTED DUE TO THE INHERENT QUALITIES OF THE AERIAL PHOTOGRAPHY.
  3. THIS PHOTO IS FOR REFERENCE ONLY. REFER TO SHEETS 1, 3, 5, 7, 9, 11, 13, 15, 17, 19, AND 21 FOR THE BOUNDARY AND EASEMENT INFORMATION.
  4. APPROXIMATE SCALE IS 1" = 300'

- LEGEND
- PARCEL LINE
  - - - ADJACENT PROPERTY LINE
  - - - EASEMENT LINE
  - - - CENTERLINE
  - - - SECTION LINE
  - - - SECTIONAL SUBDIVISION LINE
  - - - DEDICATED RIGHT-OF-WAY
  - ⊕ FOUND PUBLIC LAND CORNER
  - ⊙ FOUND MISC PLAS./ALUM. CAP
  - ▲ FIBER OPTIC CABLE SIGN
  - TELEPHONE CABLE RISER BOX
  - ◆ TRANSMISSION TOWER BASE

KEY MAP  
NOT TO SCALE

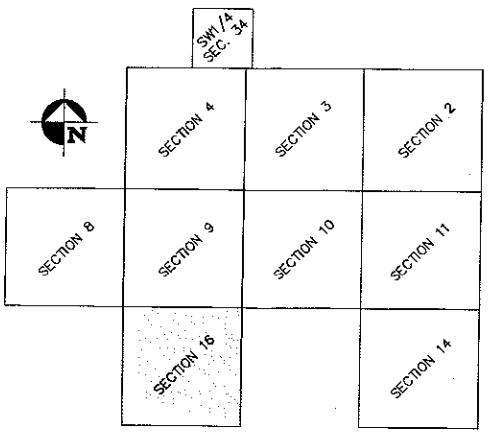

DATE	
REVISION	
DESCRIPTION	
BY	
CHECKED BY	
DATE	

SCALE (H): 1"=300'  
SCALE (V): N/A  
DRAWN BY: T.L.K.  
CHECKED BY: R.M.C.  
SEC. 16, T. 20 N. R. 18 W.

3920 S. Eastern Avenue, Suite 200  
Las Vegas, Nevada 89119  
(702) 369-9385 Fax (702) 369-9733  
www.stanleygroup.com

**Stanley Consultants inc.**

JOB TITLE  
GOLDEN VALLEY  
ALTA/ACSM LAND TITLE SURVEY  
SECTION 16 AERIAL PHOTO  
MOHAVE COUNTY ARIZONA

DWG NAME  
18449-GV5800 ALTA

JOB NO.  
18449.09.00

SHEET 22 OF 22